
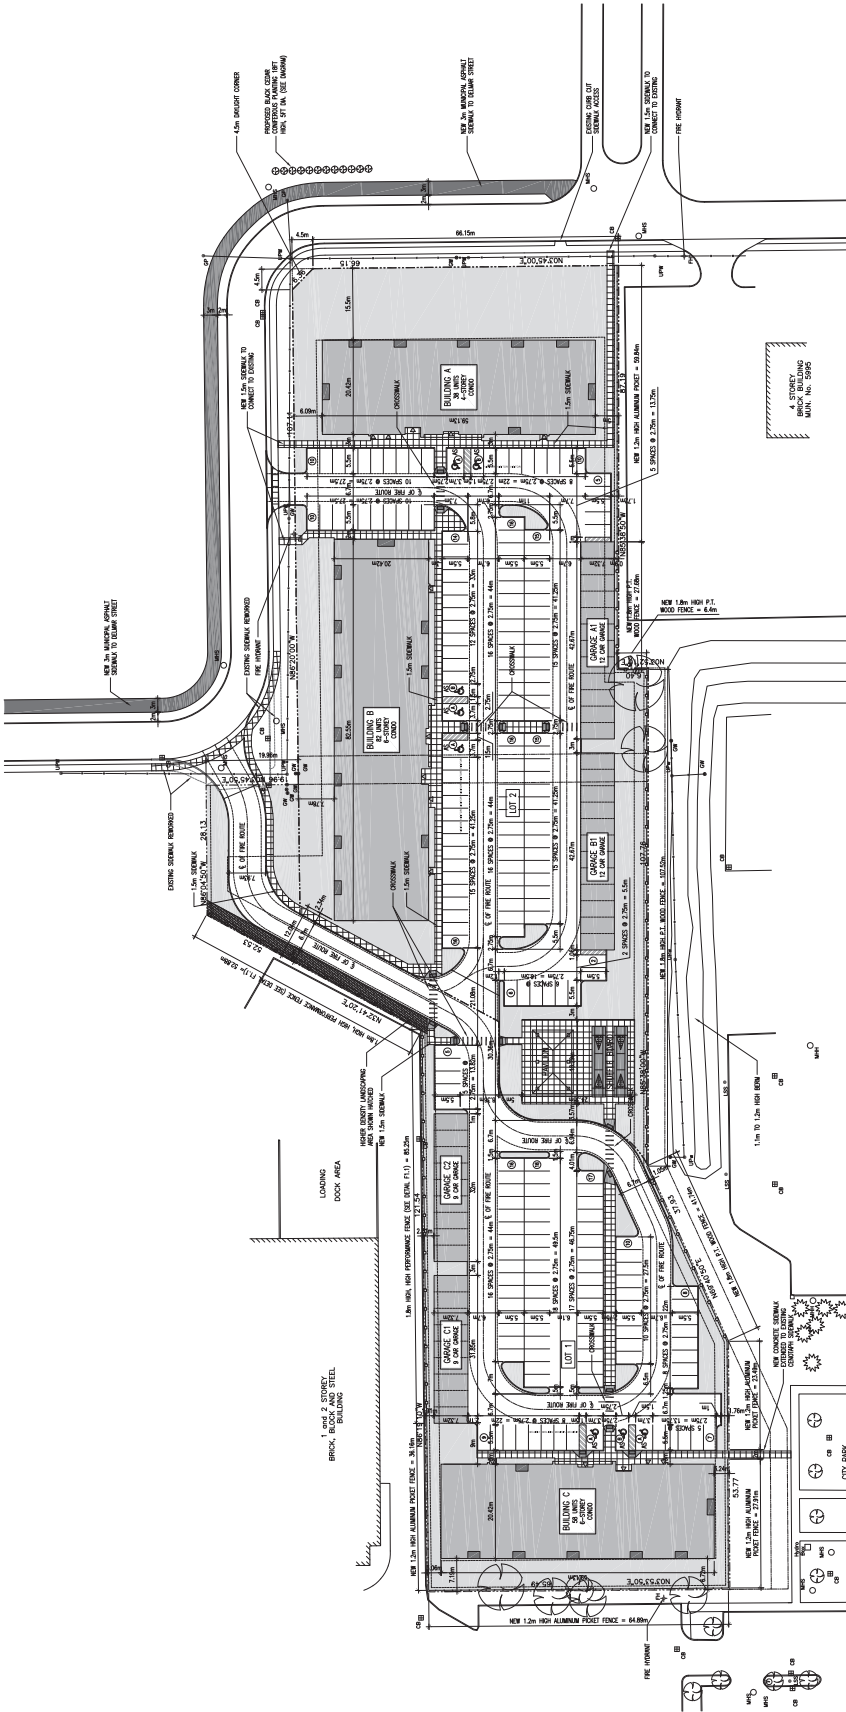


SITE PLAN
SCALE: 1:500

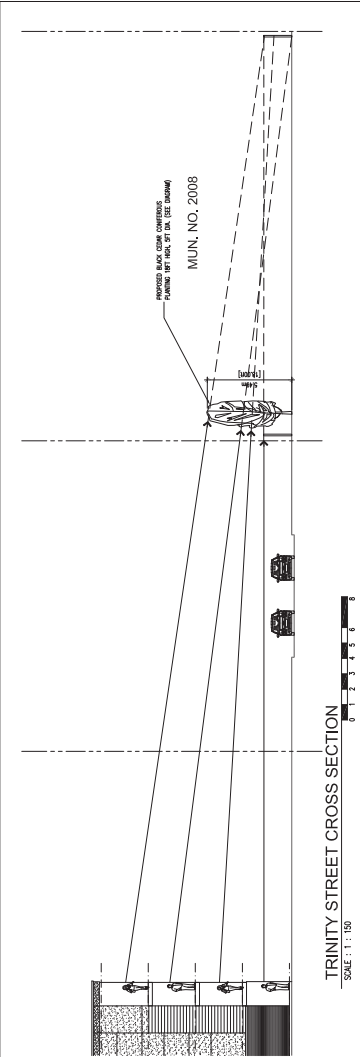

TRINITY STREET CROSS SECTION
SCALE: 1:150

REVISIONS	DATE	BY	APP'D	DESCRIPTION
SITE PLAN CONTROL	2021/03/11			
REVISIONS				
SITE PLAN CONTROL	2020/10/02			
MINOR VARIANCE	2020/09/30			
SPC PRELIM REVIEW	2020/08/26			
CLIENT REVIEW	2019/10/04			
CLIENT REVIEW	2019/09/11			

general notes:
1. THE ZONING BY-LAW, 2017, OF THE CITY OF WINDSOR, ONTARIO, IS THE BASIS FOR THE PRELIMINARY ZONING REVIEW.
stamp:

inc. architectural
design
associates
1670 mercer street
windsor ontario canada n9a 3p7
ph: 519.254.3430 fax: 519.254.3542
www.architecturaldesignassociates.com

project:
PROPOSED CREEKSIDE
CONDOS DEVELOPMENT
ELLIS STREET
LASALLE, ONTARIO
client:
VALENTE DEVELOPMENT
CORPORATION
title:
SITE PLAN & TRINITY
STREET CROSS SECTION
scale:
AS SHOWN
drawn by:
SJP
checked by:
SNB
date:
SEPTEMBER, 2019
comm. no.:
2019-093
sheet no.:

SPC-1