
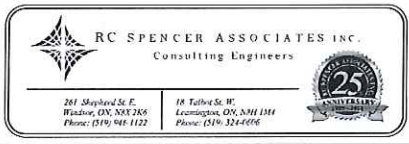


Figure 2

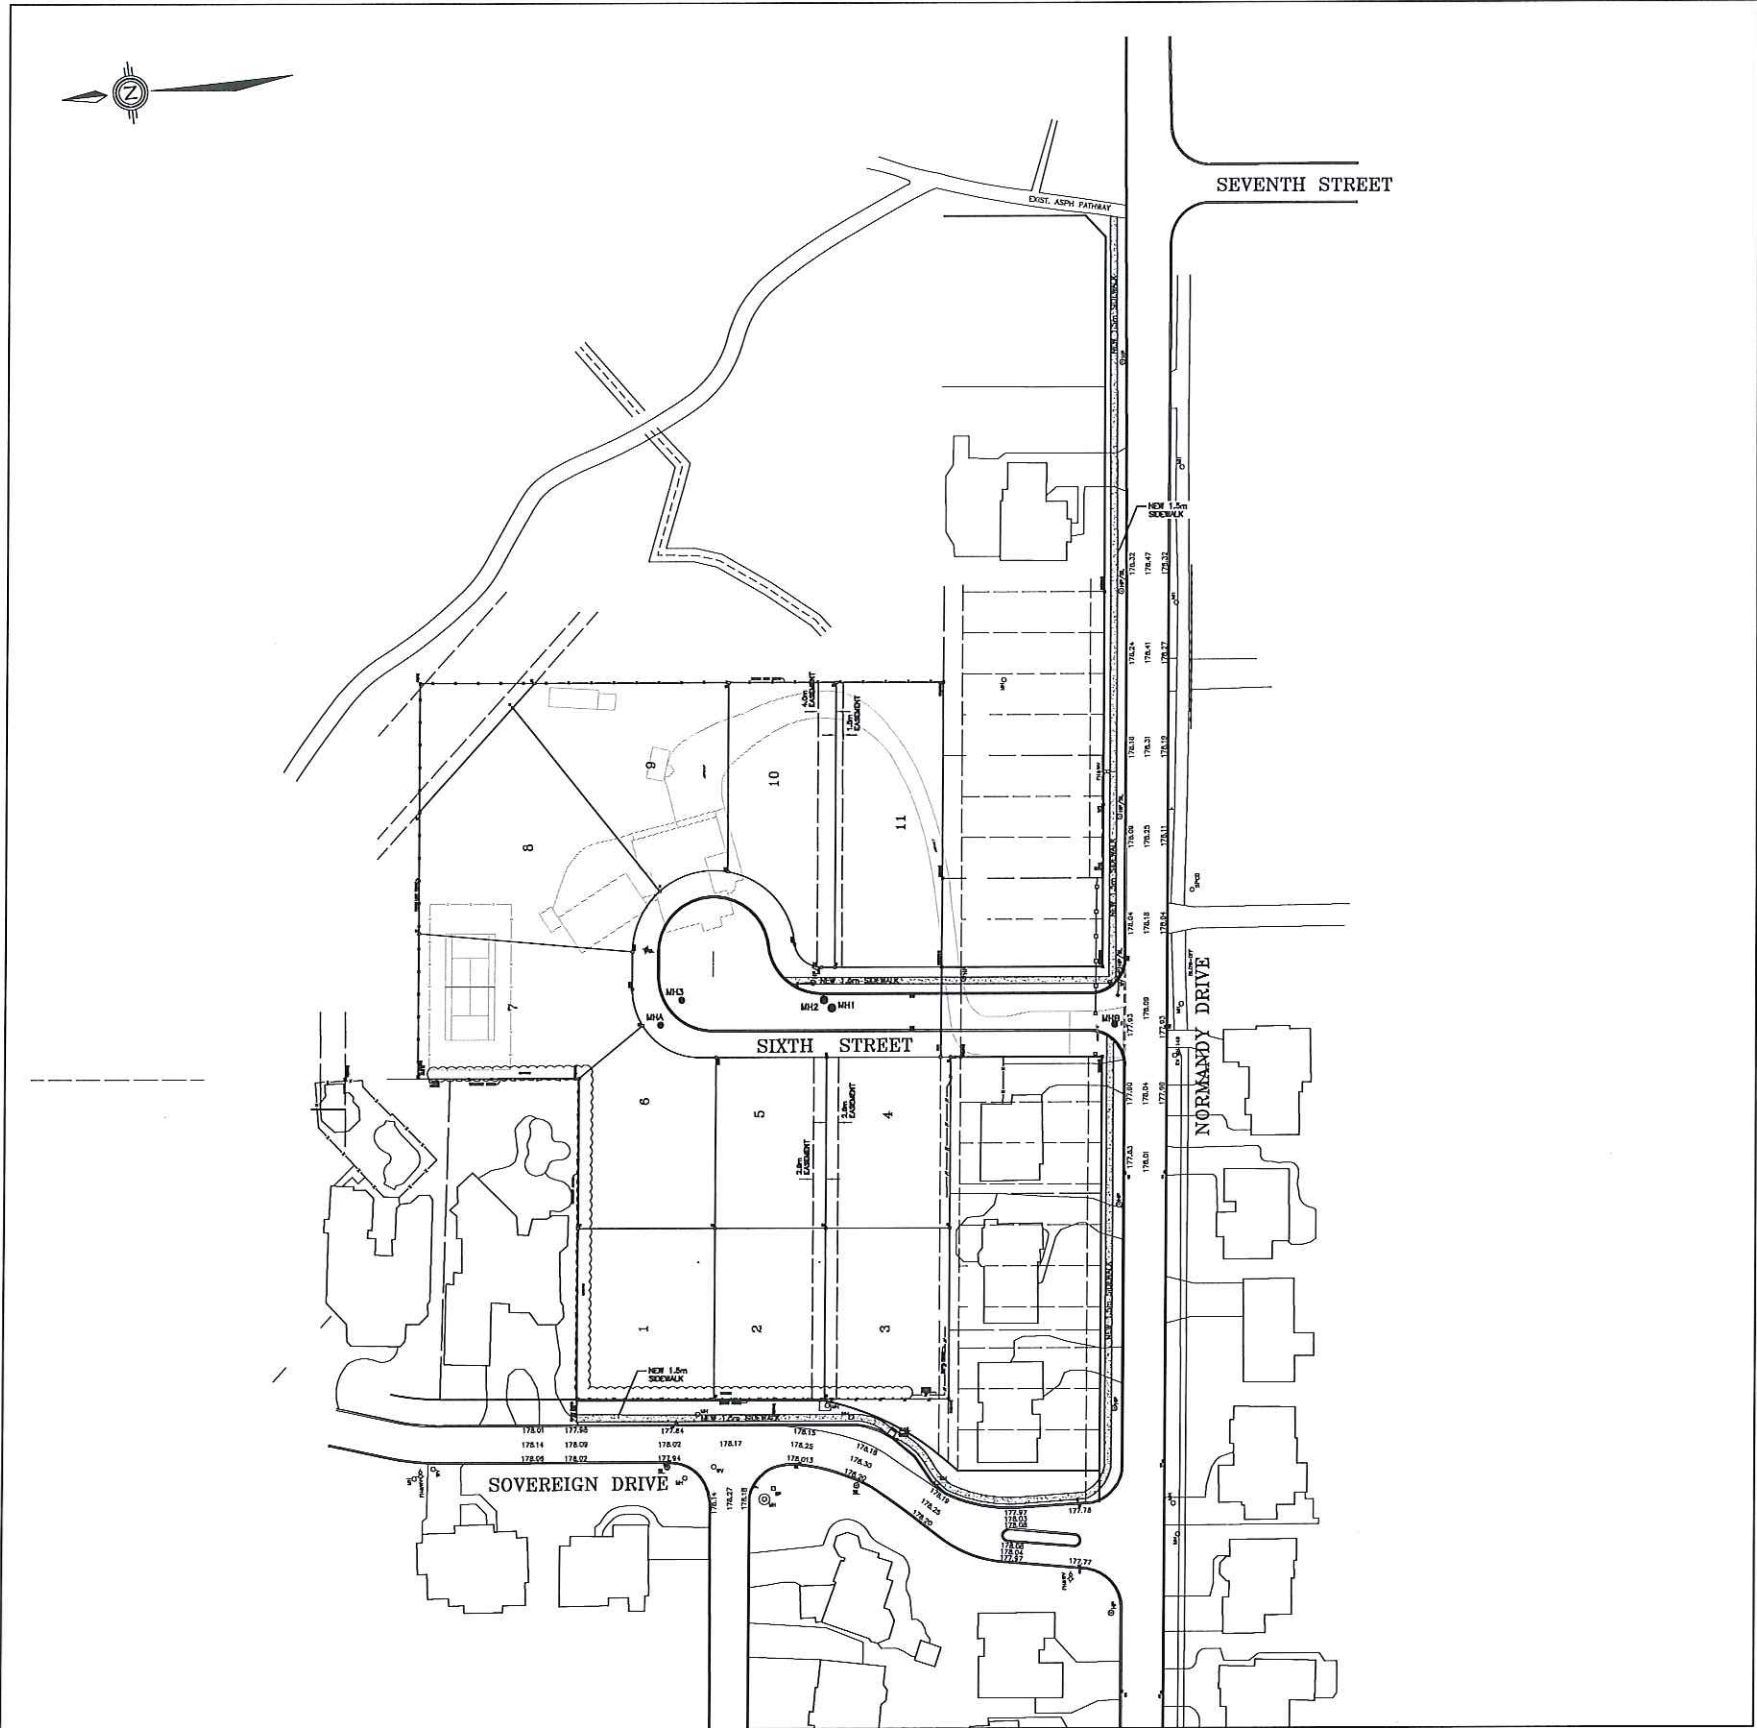

NO.	REVISION	DATE	BY	APP.
1.	SUBMIT TO TOWN OF LASALLE	14 MAY, 2015	S.M.L.	R.C.S.
2.	SUBMIT SIDEWALK PLAN TO TOWN OF LASALLE	27 SEPT, 2015	A.A.H.	R.C.S.

NO.	REVISION	DATE	BY	APP.
1.	SUBMIT TO TOWN OF LASALLE	14 MAY, 2015	S.M.L.	R.C.S.
2.	SUBMIT SIDEWALK PLAN TO TOWN OF LASALLE	27 SEPT, 2015	A.A.H.	R.C.S.

DESIGN	B.J.S./S.M.L.
CHECKED	R.C.S.
DRAWN	S.M.L.
CHECKED	R.C.S.
DATE	MAY 2015
SCALE	1:750

TONY RAUTI 6TH STREET SUBDIVISION
SIDEWALK PLAN

PROJECT NO.	14-398
SHEET NO.	3B
OF	7