


ATTACHMENT A

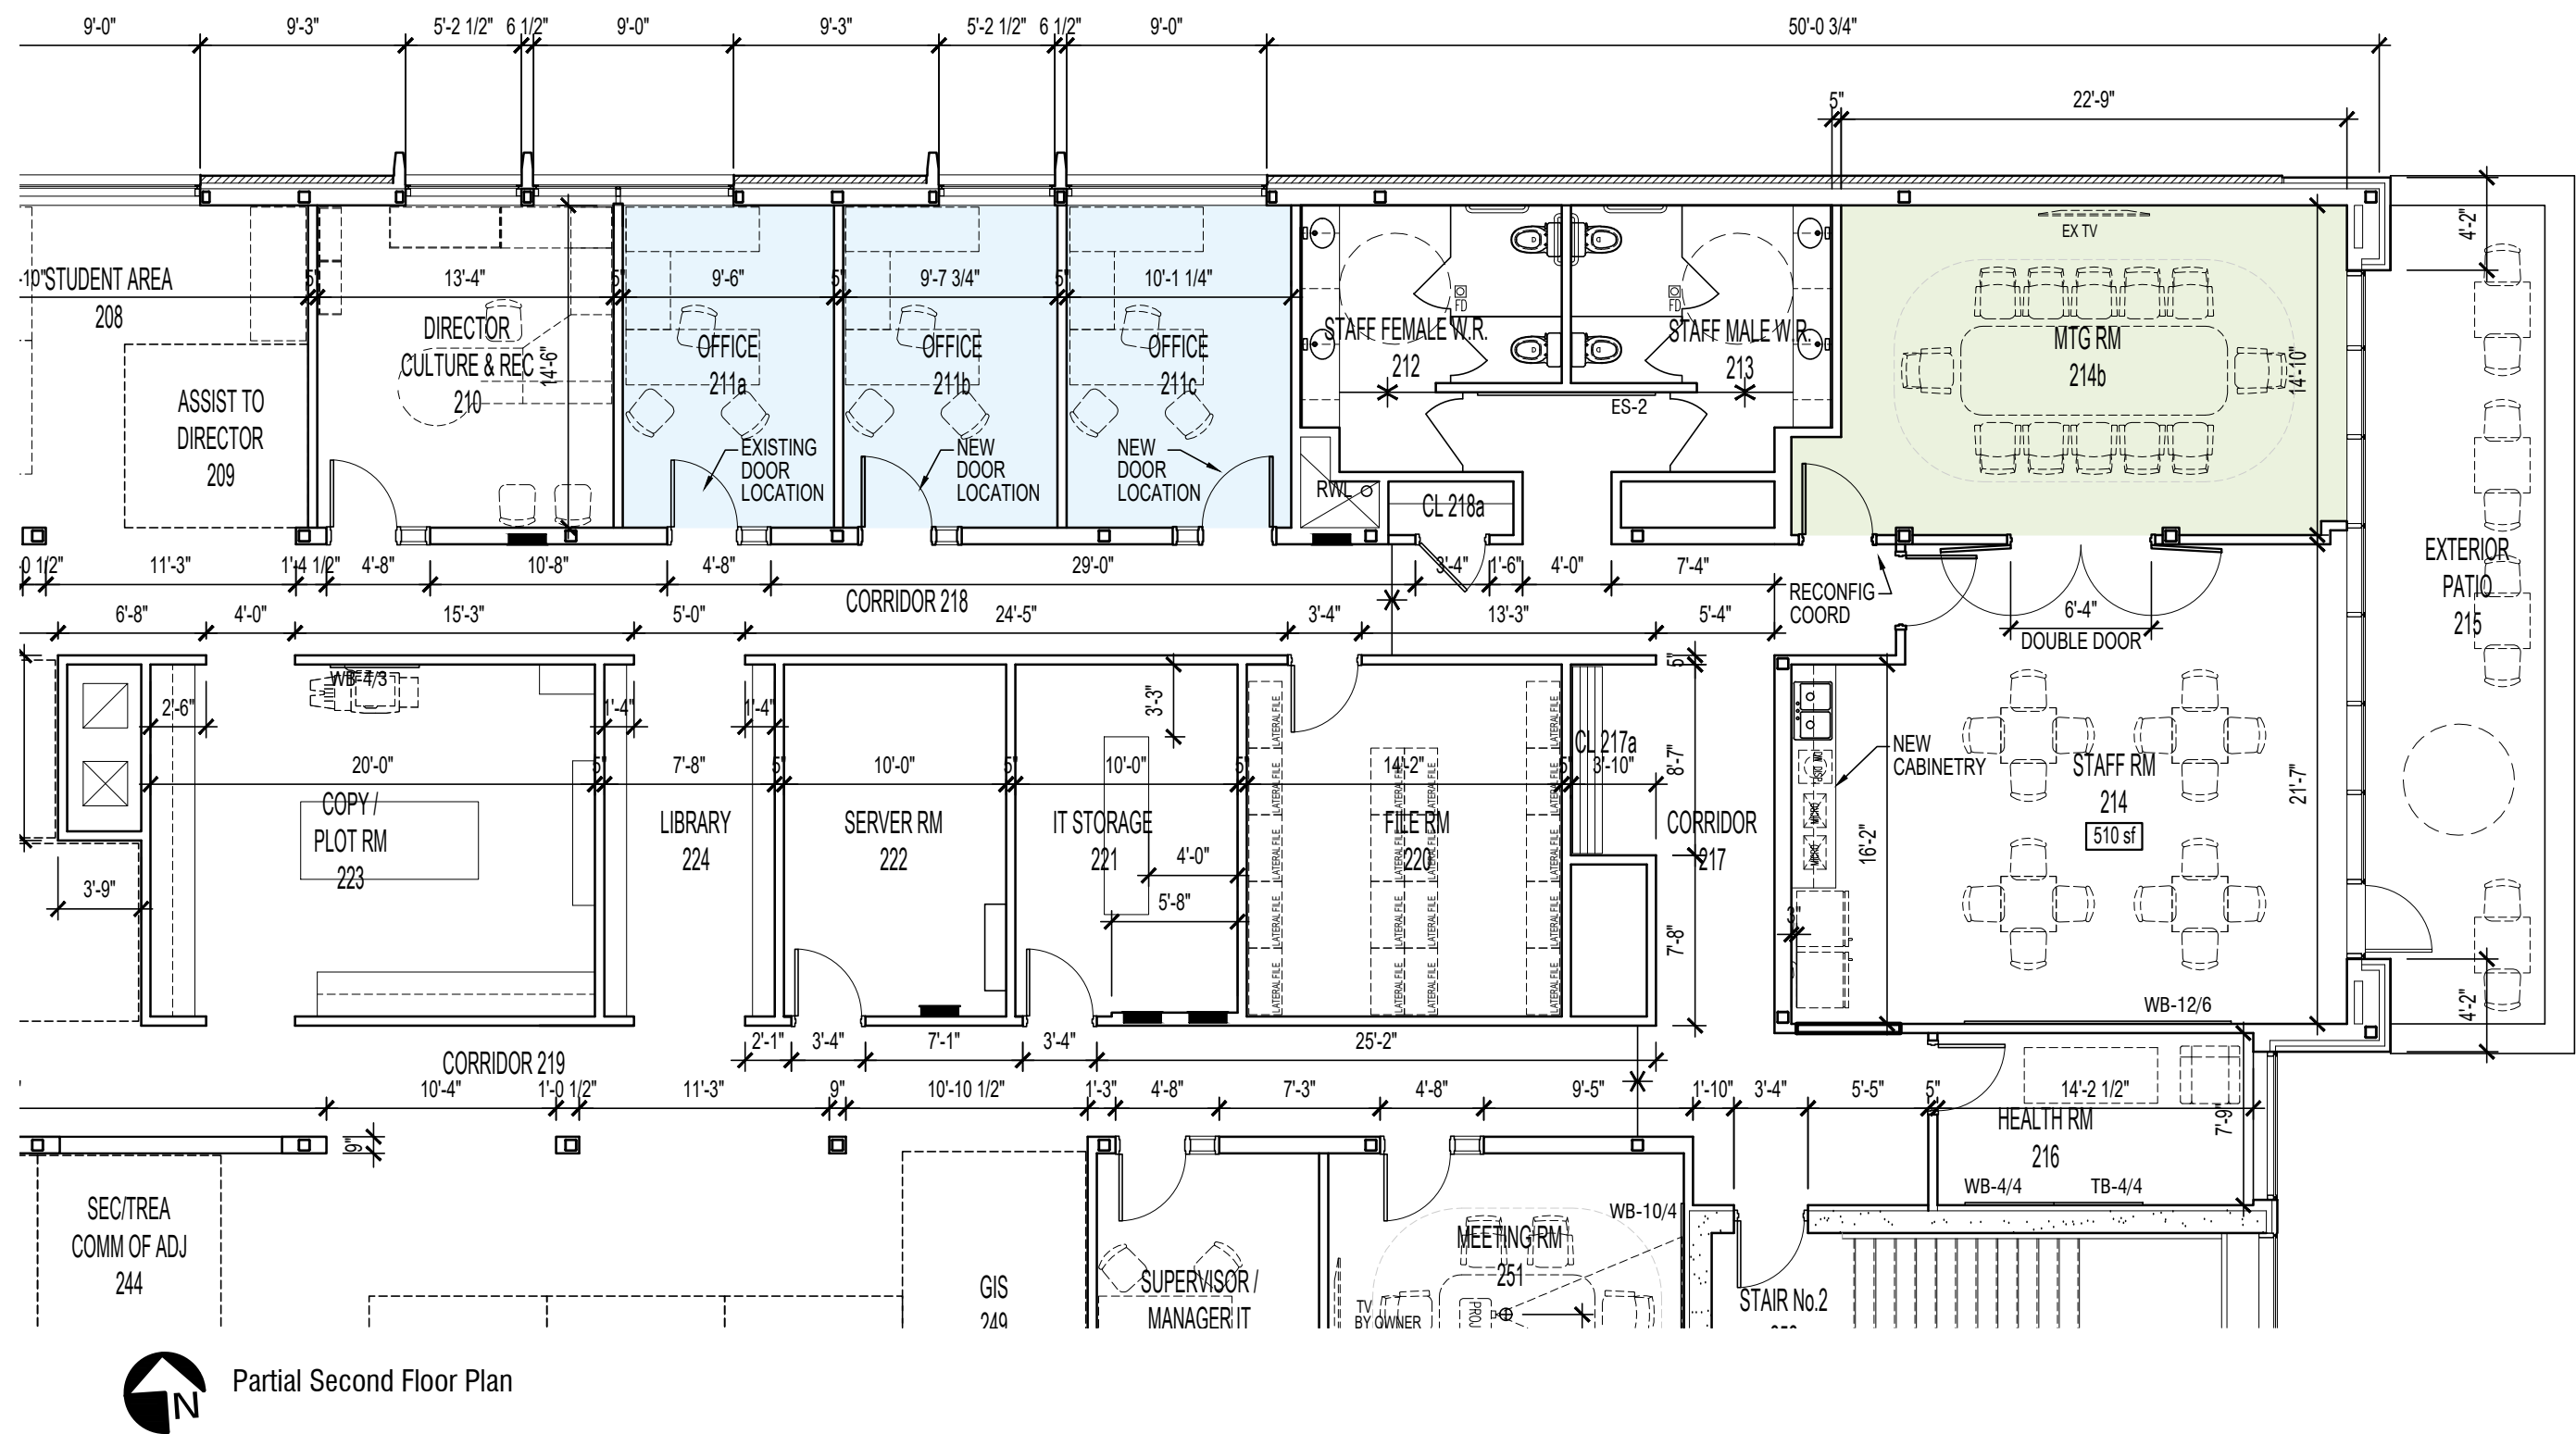

scale: $1/8"=1'-0"$

Town of LaSalle

Municipal Centre-Second Floor Renovations

jp thomson architects ltd

2021-01-29