



# Attachment C

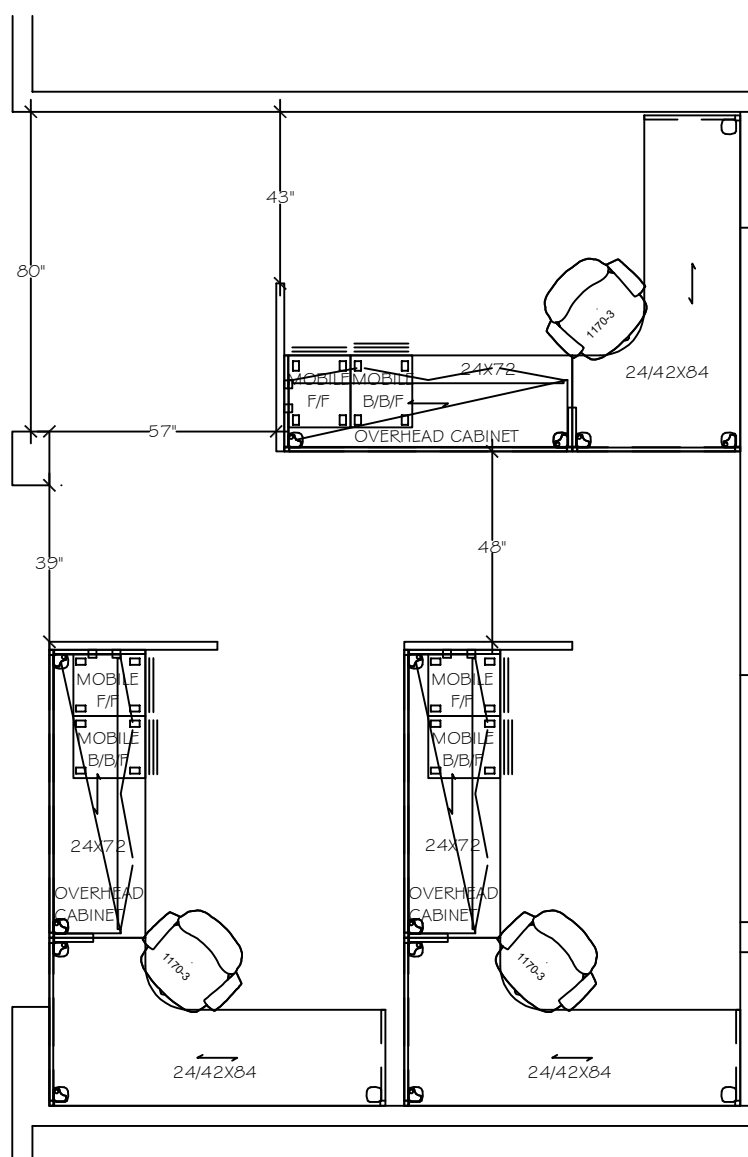

TOWN OF LASALLE

NEW STATIONS - OPTION B

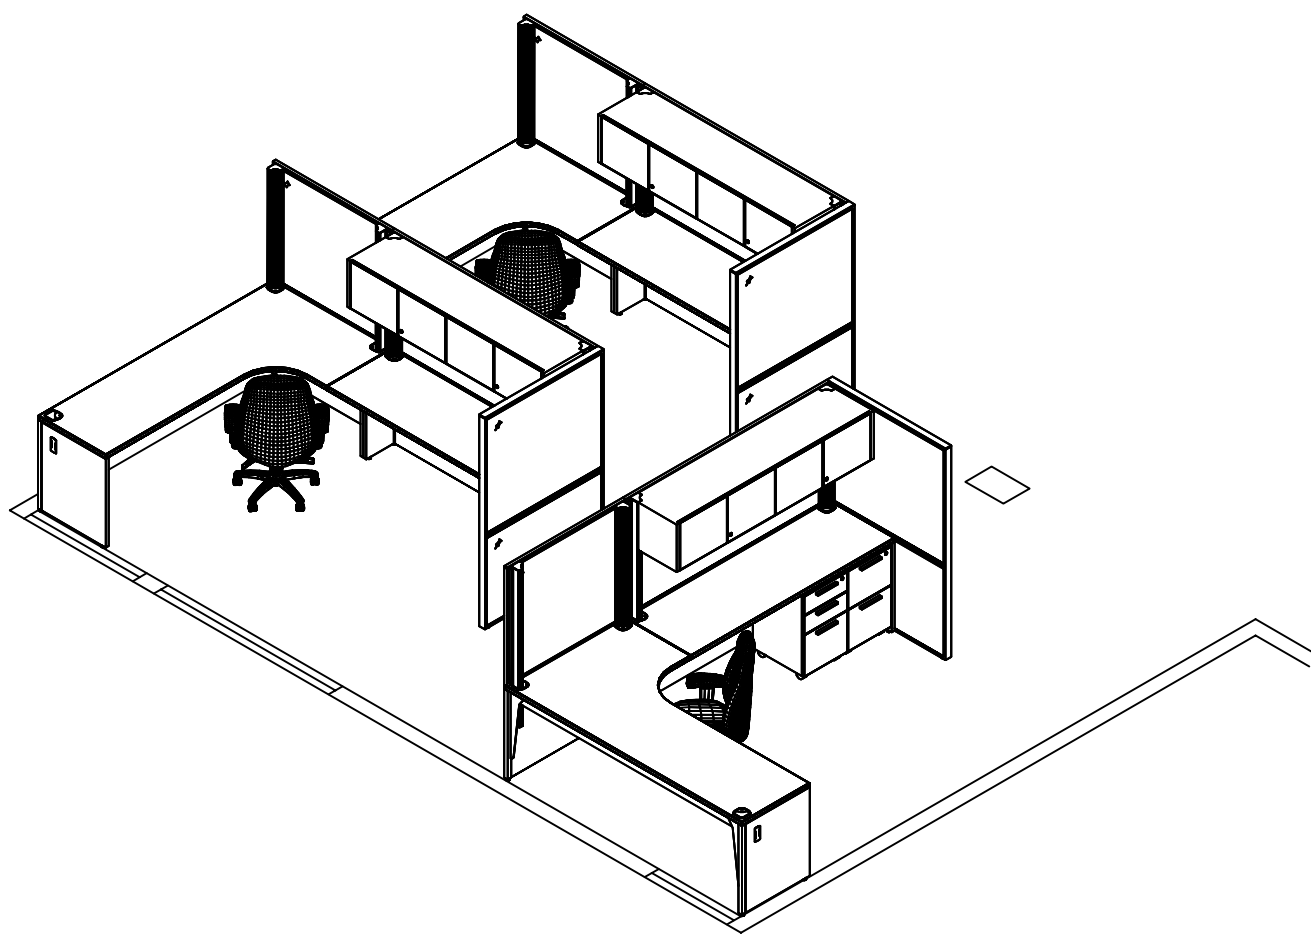

DRAWN BY: SHAWN HOPKINS      REVISED: 1/25/2021

SCALE: 1/4" = 1'-0"      DATE: 1/25/2021      DWG. NAME: TOWN OF LASALLE - RECONFIG-SH-012521.dwg