




# VOLLMER PARKING LOT

08/16/2019

A1	ASPHALT PAVING AND CURB	R1
SHEET 1	SCALE: NTS	J. MASTROGIACOMO

MIKE RAYMOND DR

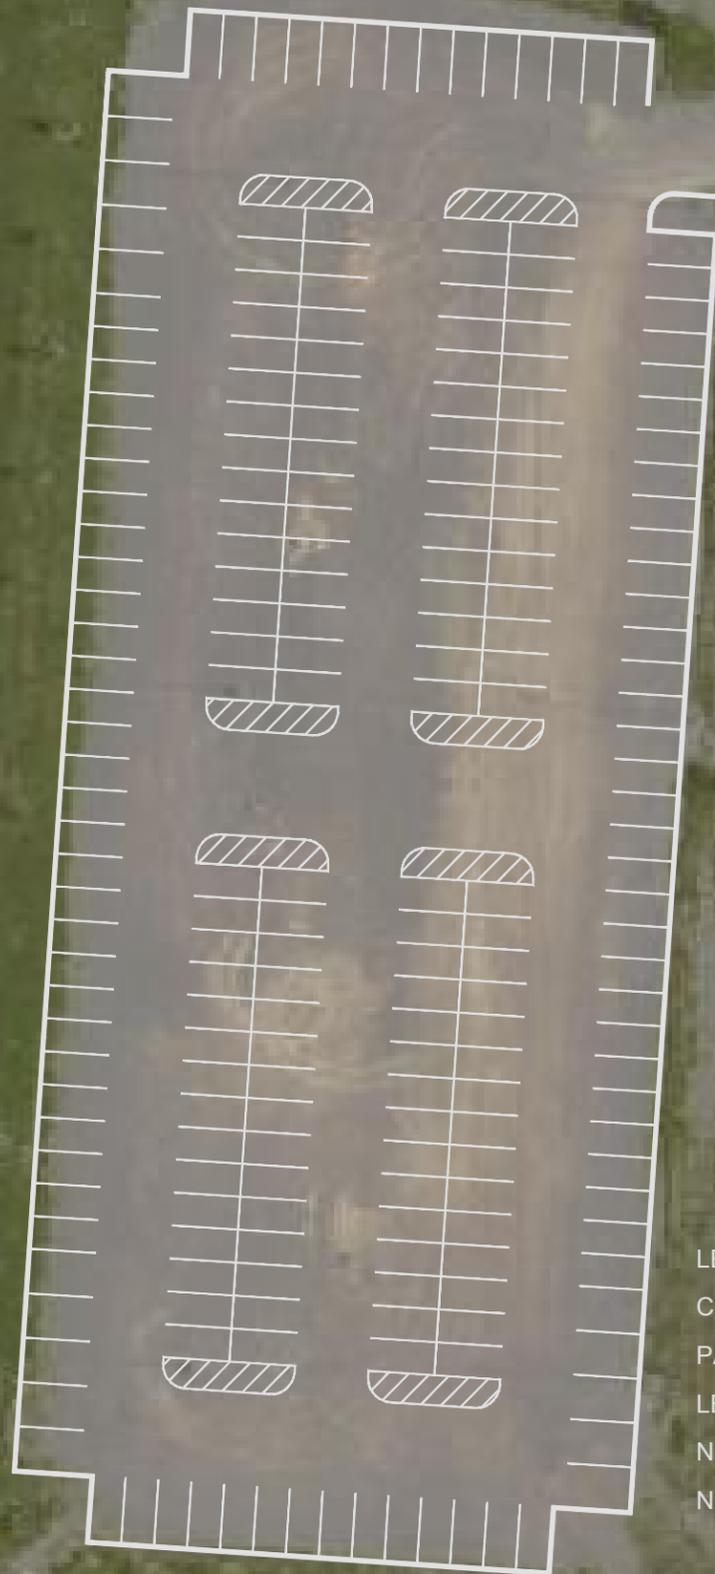

LEGEND:  
CURB LENGTH: 360m  
PARKING LOT AREA: 6,410 m.sq  
LENGTH OF PAINT LINES: 1,580m  
NUMBER OF PARKING SPOTS (5.50m x 3.70m): 15  
NUMBER OF PARKING SPOTS (5.50m x 2.75m): 209