


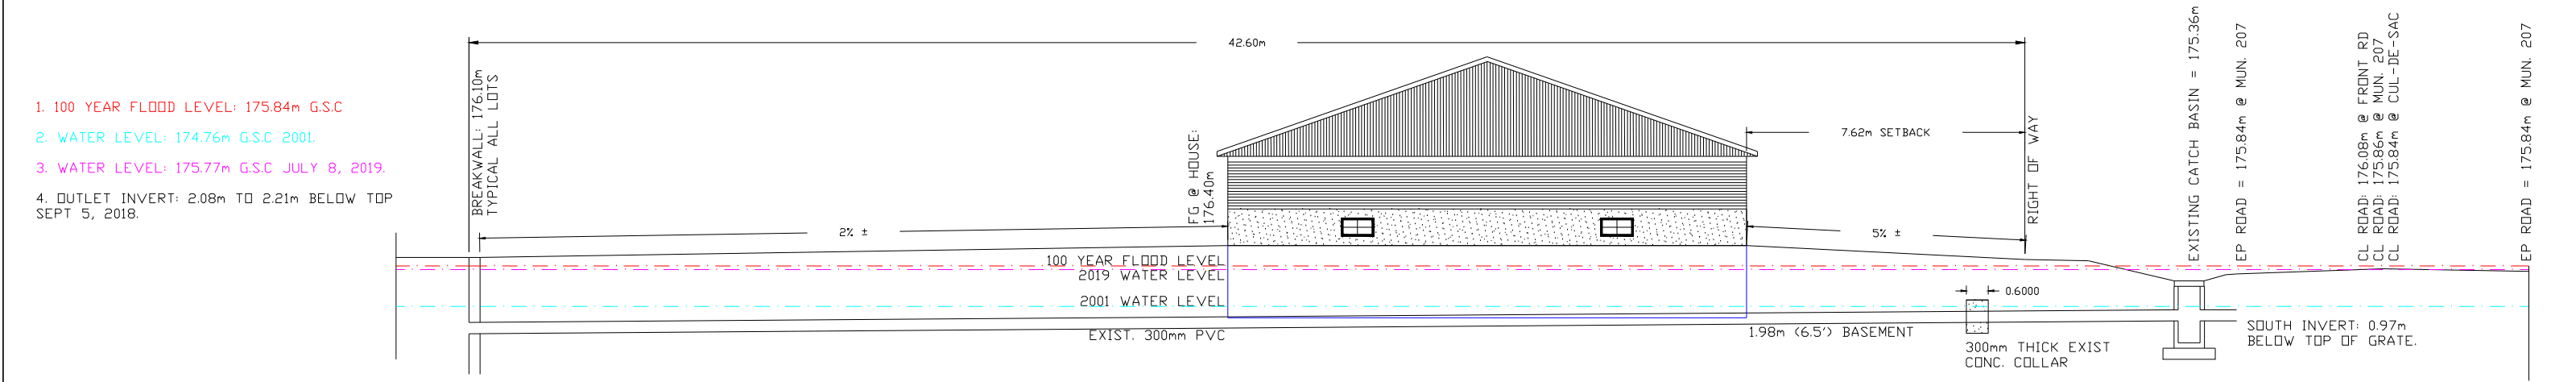

EASEMENT OF MUN. 207



	SITE: MARTIN LANE	DRAWING NO: 1		DATE: 03-10-21	
	TITLE: EASEMENT DETAIL	SCALE: NTS	DRAWING BY: JM	REVISION: 1	