


PLAN 1468

OF SUBDIVISION OF
PART OF LOTS 3 AND 4.
CONCESSION V-L'ASSUMPTION
TOWNSHIP OF SANDWICH WEST
COUNTY OF ESSEX - ONTARIO

SCALE 1 INCH = 200 FEET

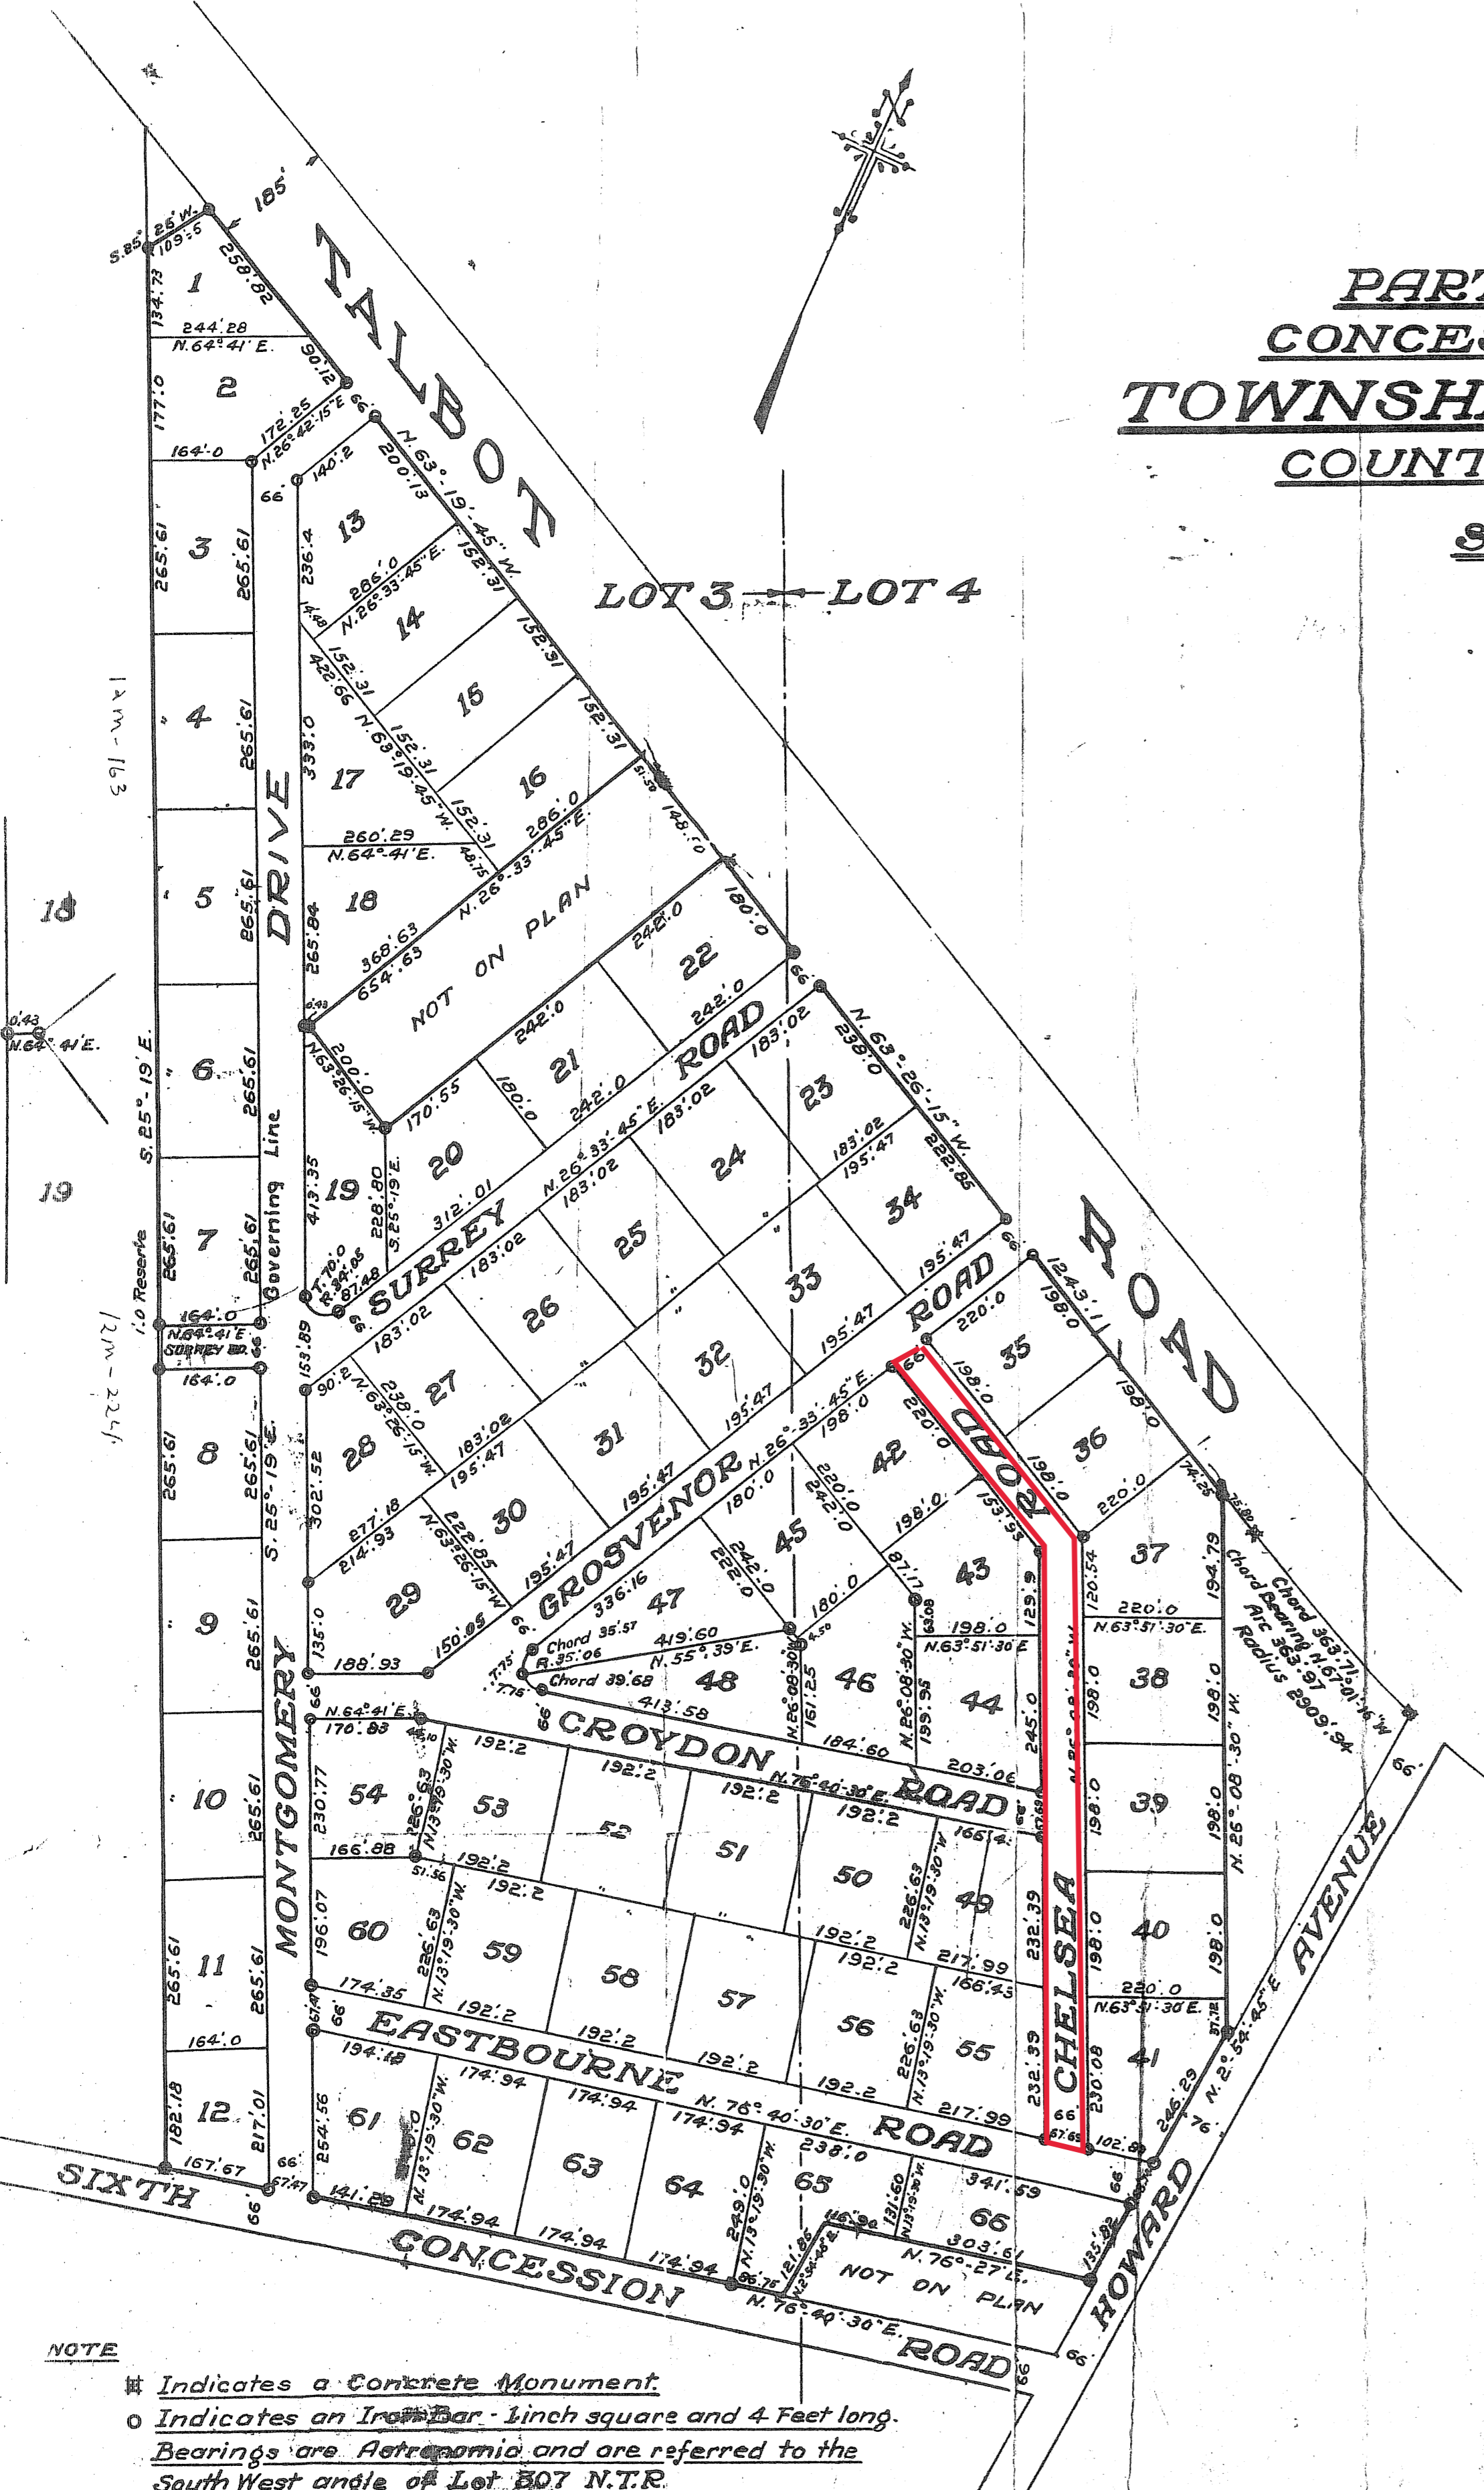

NOTE
* Indicates a Concrete Monument.
o Indicates an Iron Bar - 1 inch square and 4 Feet long.
Bearings are Astronomical and are referred to the South West angle of Lot 307 N.T.R.

Entered & Registered by
13th day of September, 1947 at 10:05 AM
John W. Greaves
Deputy Registrar
PROPERTY OF THE
REGISTRY OFFICE
REGISTRY OFFICE

Approved For Registration Pursuant To
THE PLANNING ACT 1946
this 23rd day of OCT. 1946

Dana Poir
MINISTER OF PLANNING & DEVELOPMENT

We hereby certify that this land was laid out and
the plan prepared according to our instructions.

Dated at Ottawa
This 24th day of January 1946

G. H. Hinchman
THE DIRECTOR, THE VETERANS LAND ACT
R. J. Sizer WITNESS

I hereby certify that this plan accurately shows the
manner in which the land included therein has been
surveyed and subdivided by me and that the said
plan is prepared in accordance with the provisions
of the Registry Act and Survey Act.

Orville Relfson
Ontario Land Surveyor

Windsor, Ontario
December 1st 1945

I hereby certify that this plan represents a true
copy of the field notes taken in connection with the
survey thereof

Orville Relfson
Ontario Land Surveyor

Windsor, Ontario
December 1st 1945

County of CARLETON To Wit *R. J. Sizer* of the
City of Ottawa in the County of
Carleton make oath and
say:

1. That I was personally present and did see the within
plan and duplicate thereof duly signed and executed by:

G. H. Hinchman
THE DIRECTOR, THE VETERANS LAND ACT.

- 2. That the said plan and duplicate were executed
at the City of Ottawa
- 3. That I know the said parties
- 4. That I am a subscribing witness to the said plan
and duplicate

Sworn before me at the City of
Ottawa in the County of
Carleton in the Province of Ontario.
This 26th day of January 1946

M. H. Clark
A Commissioner, etc.

A Notary Public in and for the County of
Carleton in the Province of Ontario.

The Municipal Council of the Corporation of the
Township of Sandwich West hereby approves of this
Plan and consents to its registration in the Regis-
try Office for the County of Essex

Dated this 22nd day of December 1945

W. H. L. Lusk Reeve
John D. Durocher Clerk

Approved and certified by the Windsor Utilities
Commission as to layout of Streets and Lots only.

Dated this 17th day of December 1945

Warren P. Bolton Chairman
E. J. Edick Secretary

Approved and certified by the Ontario Municipal
Board.

Dated at
This day of 1945

APPROVED for Registration pursuant to R.S.O.
1987, Chapter 170, Section 88, Subsection 14, as
amended by Section 23, Chapter 28, Statutes of
Ontario, 1940
Dated at Toronto this 19th day of Sept. 1946

John A. Williams
Deputy Minister of Highways

Orville Relfson
Civil Engineer & Ontario Land Surveyor
Carleton Building
Windsor, Ontario

DRAWING No. 14.13

P-3101-255