


MALDEN ROAD

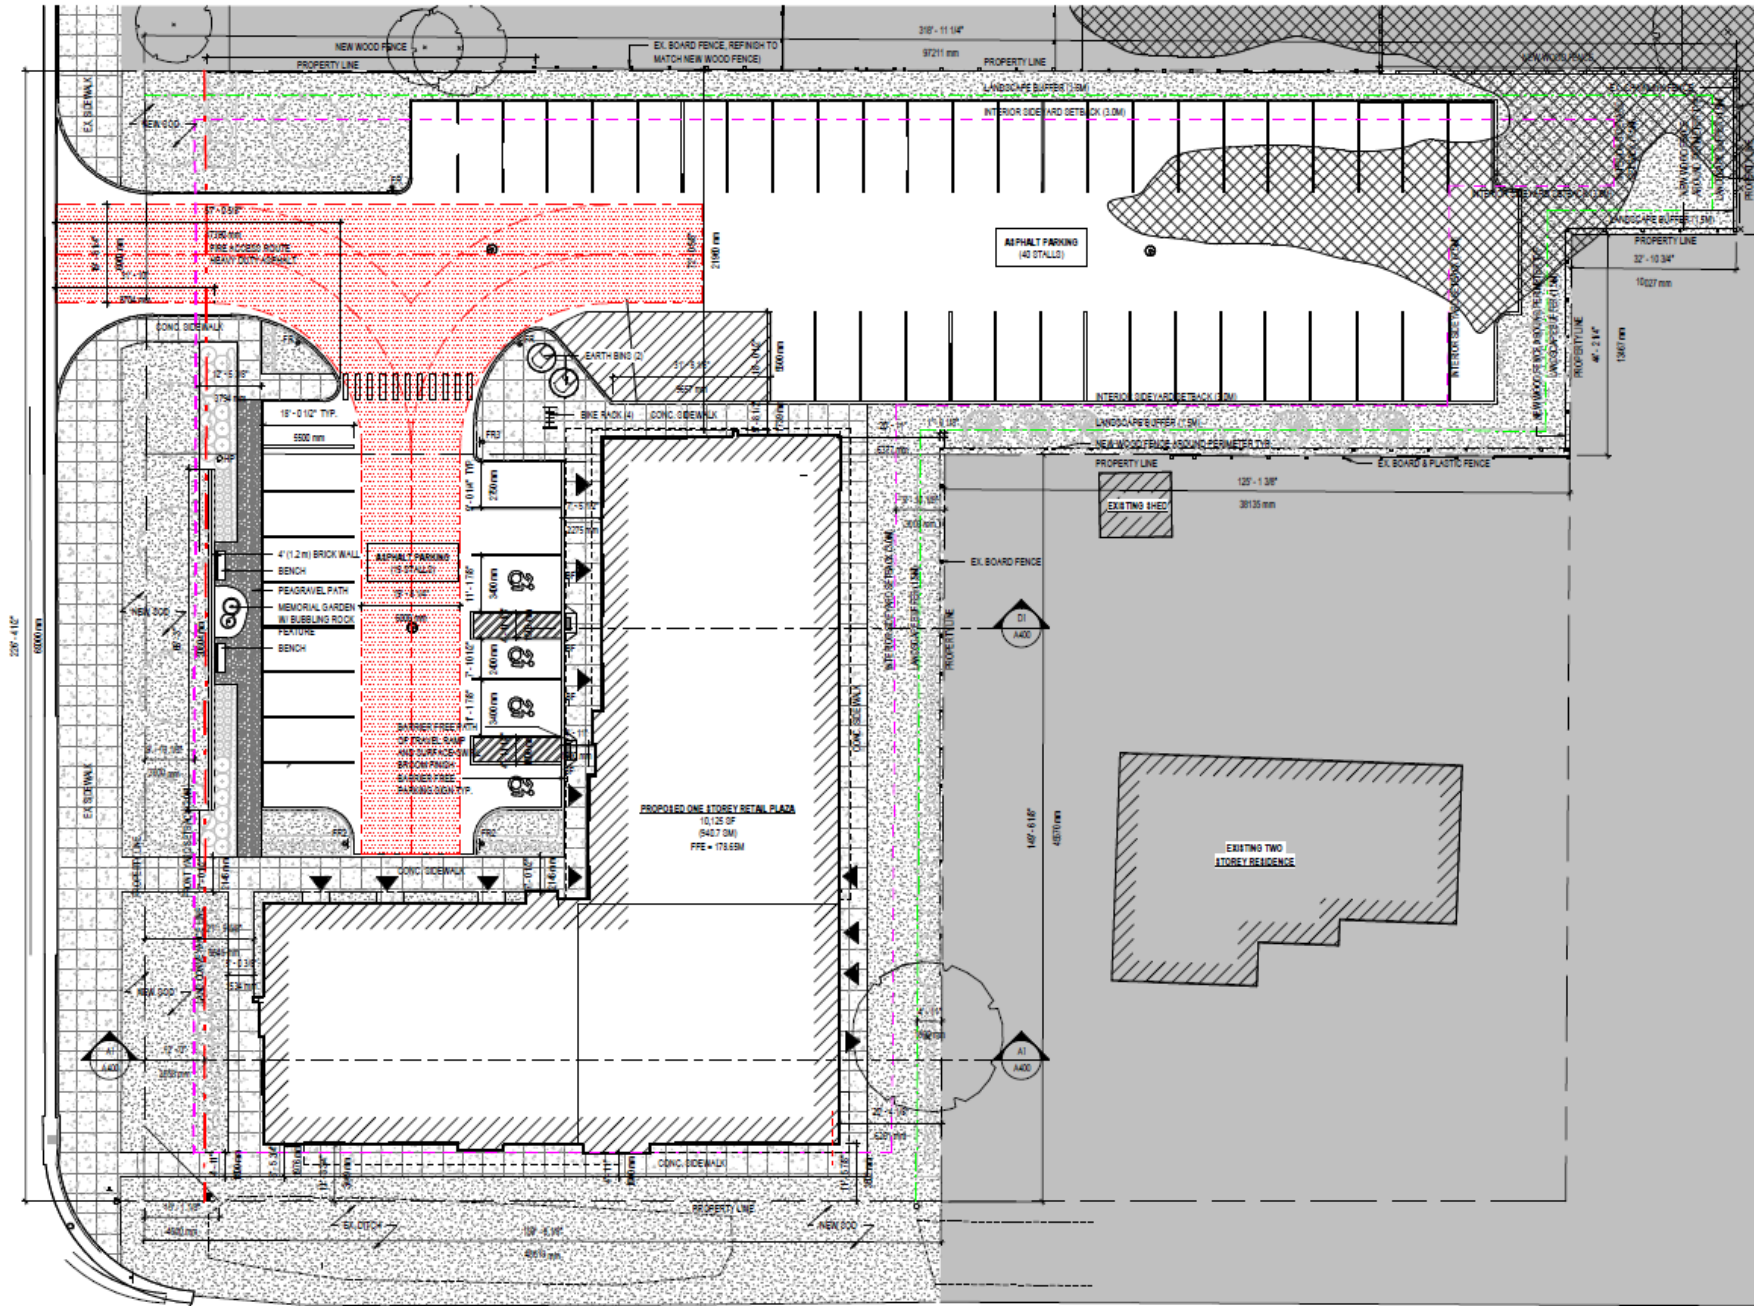

OMIRA STREET

Legend:



LaSalle File No: Z-02-2024
 Applicant: Sorge
 Date: July 12 2024

Title: **FIGURE 2 -SITE PLAN**

Notes: This document is not a Legal Plan of Survey.