

KEY PLAN
N.T.S.

SOURCE: ESSEX REGION CONSERVATION AUTHORITY GIS MAPPING (2017)


"METRIC" DISTANCES SHOWN ON THIS PLAN ARE IN METRES AND CAN BE CONVERTED TO FEET BY DIVIDING BY 0.3048

BEARING REFERENCE
BEARINGS ARE ASTRONOMIC AND ARE REFERRED TO THE WESTERN LIMIT OF HURON CHURCH LINE SHOWN AS HAVING A BEARING OF N25°23'35"W ON PLAN 12R-6946.

Scale: 1:3,000 (11"x17")

Draft Plan of Subdivision

Part Of Lots 1 and 2 Concession 3 (Petite Cote), FORMERLY IN THE GEOGRAPHIC TOWNSHIP OF SANDWICH WEST NOW IN THE TOWN OF LASALLE

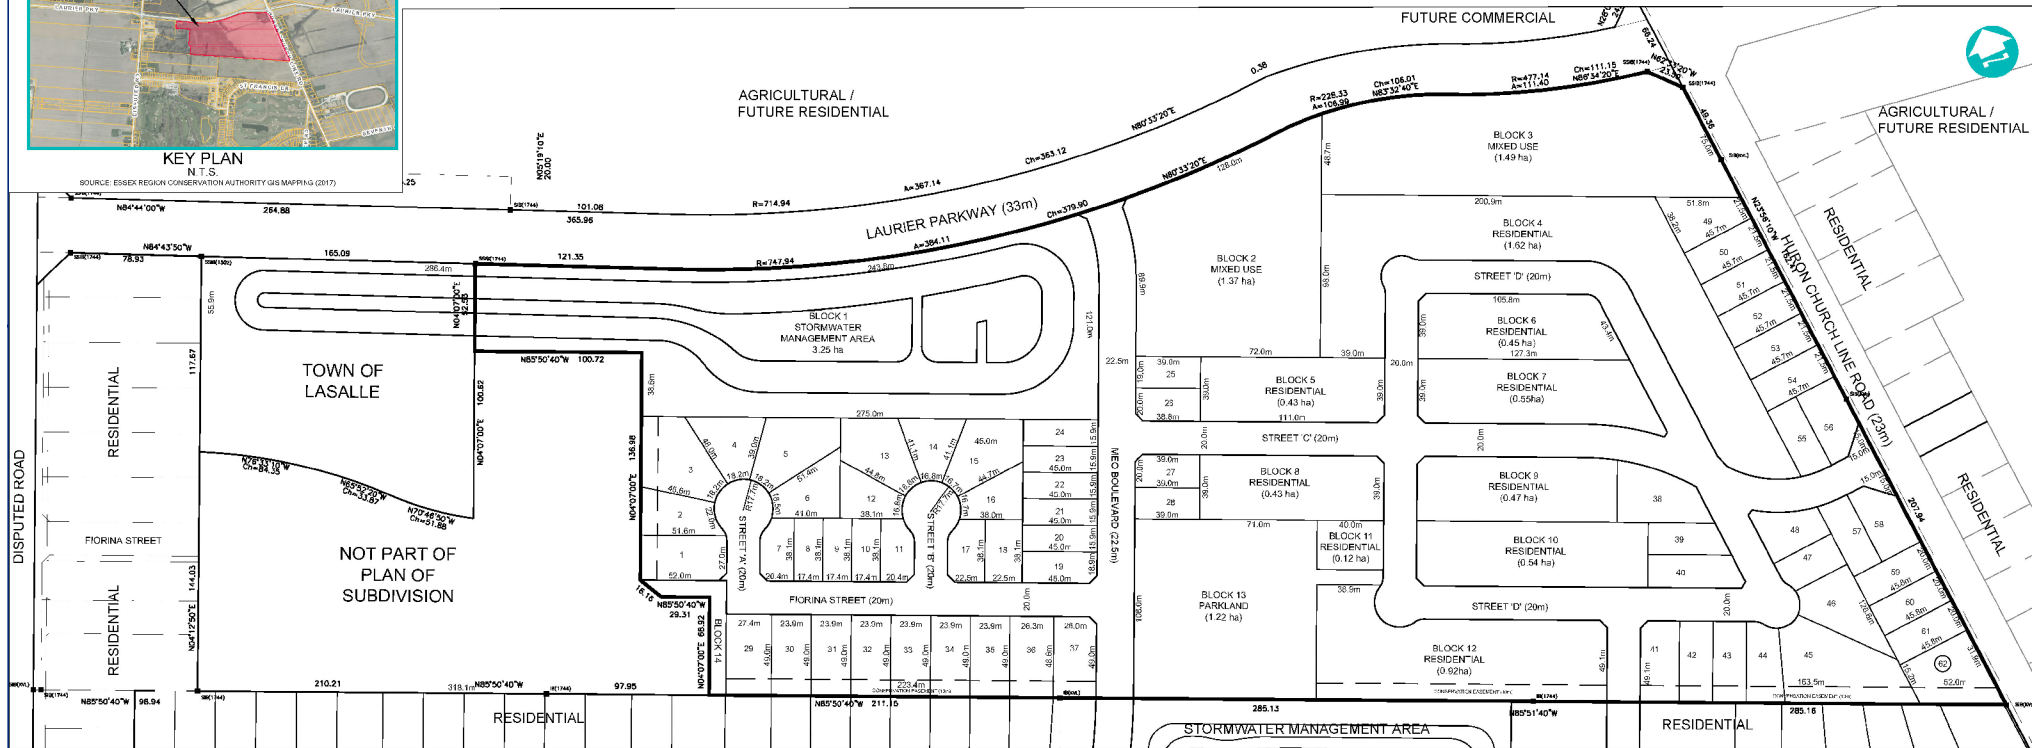

Legend:



LaSalle File No:
Z-08-2019 & T-01-2014
Applicant:
Sorge Enterprises
Date:
December 13, 2019

Title: **FIGURE 4 - APPLICANT'S DRAFT PLAN OF SUBDIVISION,
Dated January 25, 2019**

Notes:

This document is not a Legal Plan of Survey.